


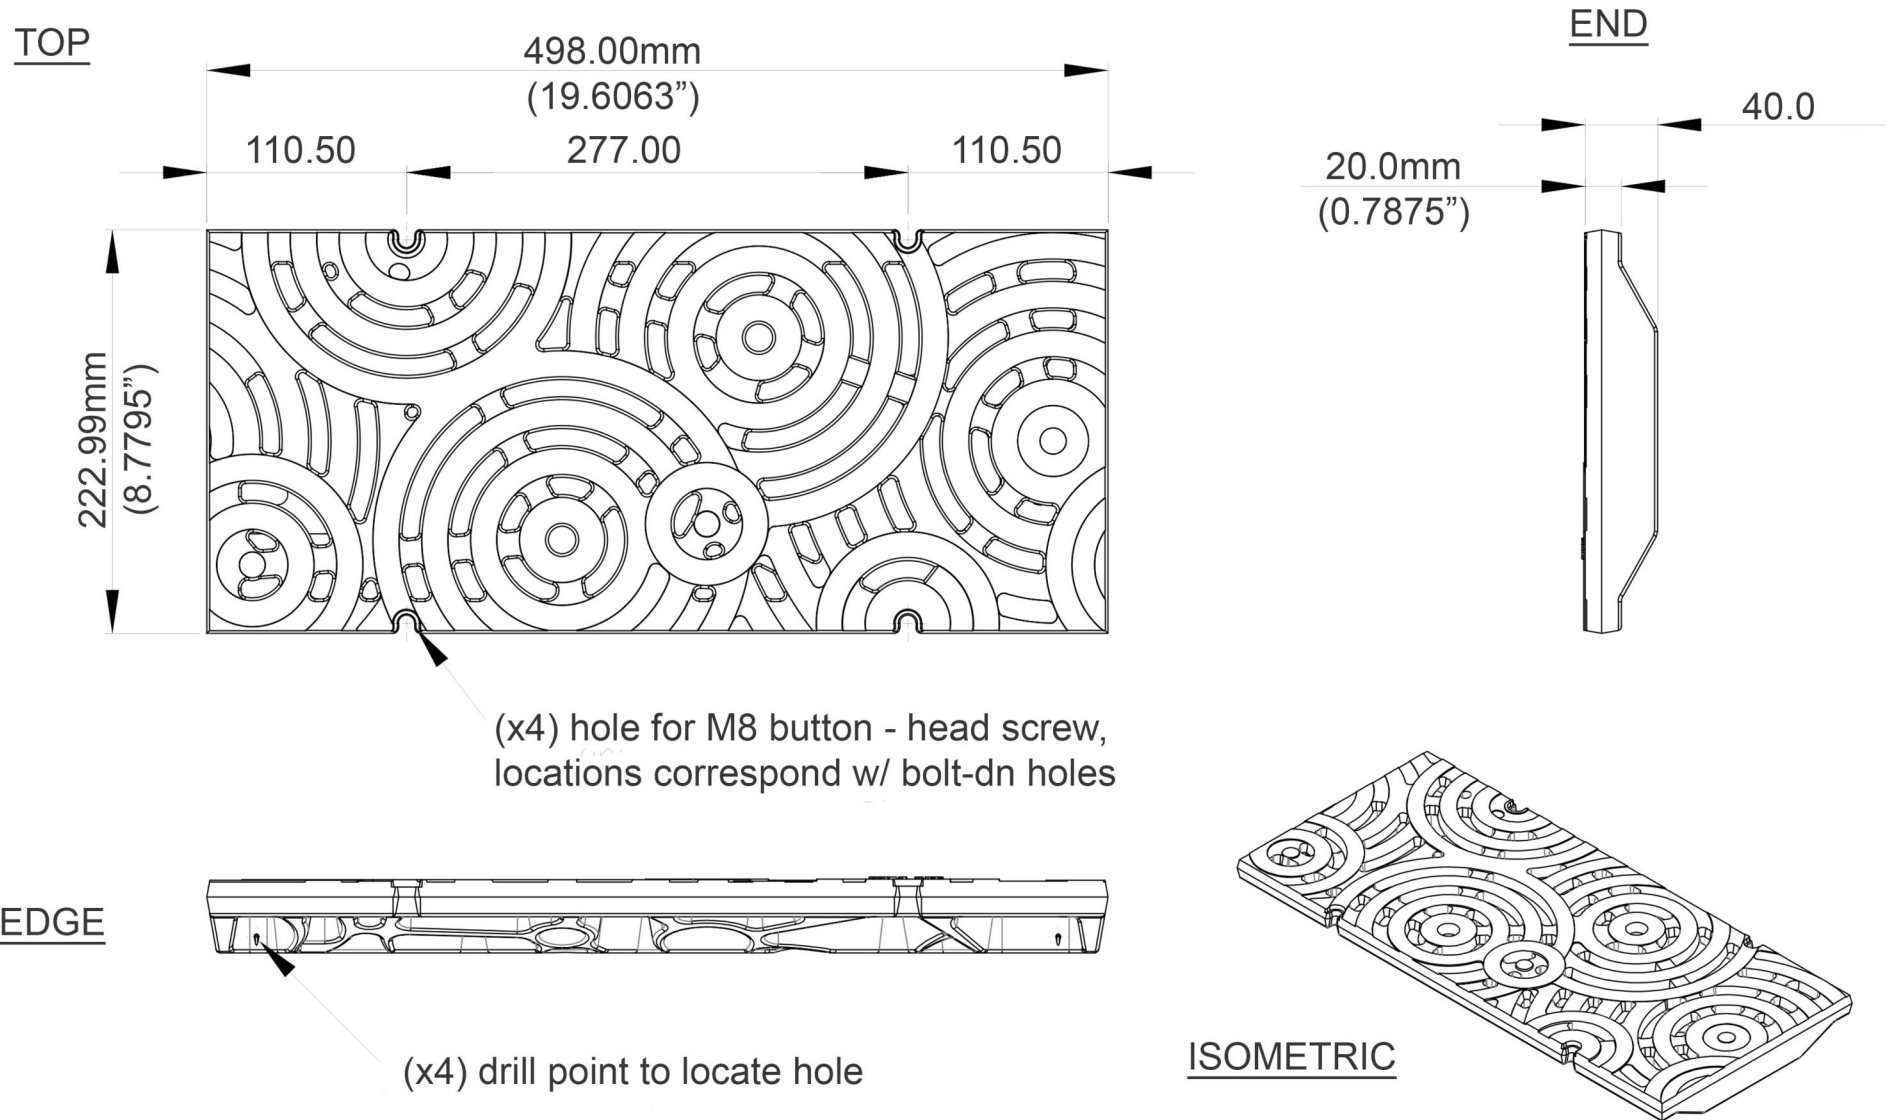


PRODUCT DATASHEET	CODE - CI100-498-223CG	CAST IRON GRATES	Issue	Date	Description	Name
			A	19.5.2016	Detail Drawn	MP



 IRON AGE DESIGNS www.ironagegrates.co.uk	Pattern : Oblio	Material : Cast Ductile Iron	Oblio 498 x 223 mm Channel Grate Oblio 9" trench drain	
	Finish : Natural Finish	Thickness : 20	Drawing no : OBL-CG-498-223 Product no : CI100-498-223CG	
1. Due to casting inconsistencies all dimensions are nominal 2. No openings greater then 12mm 3. Approx. weight 28 lbs 4. Weight 28 pounds 5. Please discuss about channel drain options	Dimensions : 498 x 222,9993	Units : mm	 LATERAL DESIGN STUDIO www.lateraldesignstudio.co.uk	Unit 5 Cotswold Business Park Millfield Lane Beds LU1 4AJ
	Load Class : N/A	Flow rate : 16%		
Copyright 2011-2016 Lateral Design Studio Limited. This drawing and subject matter disclosed therein, embody proprietary information which is the confidential property of Lateral Design Studio Ltd, none of which shall be copied, reproduced, disclosed to others, published or used, in whole or in part, without the express advanced written permission of a duly authorised agent of the company. This drawing is subject to recall by Lateral Design Studio Ltd.			 ACID ANTI COPYING IN DESIGN	info@lateraldesignstudio.co.uk 0208 450 2244

1. Due to casting inconsistencies all dimensions are nominal
2. No openings greater then 12mm
3. Approx. weight 28 lbs
4. Weight 28 pounds
5. Please discuss about channel drain options

Copyright 2011-2016 Lateral Design Studio Limited. This drawing and subject matter disclosed therein, embody proprietary information which is the confidential property of Lateral Design Studio Ltd, none of which shall be copied, reproduced, disclosed to others, published or used, in whole or in part, without the express advanced written permission of a duly authorised agent of the company. This drawing is subject to recall by Lateral Design Studio Ltd.

LATERAL
DESIGN STUDIO
www.lateraldesignstudio.co.uk

info@lateraldesignstudio.co.uk

Unit 5 Cotswold Business Park
Millfield Lane
Beds LU1 4AJ

0208 450 2244