





| PRODUCT DATASHEET | CODE - CI-117-915PF | CAST IRON GRATES | Issue | Date | Description | Name |
|-------------------|---------------------|------------------|-------|-----------|--------------|------|
| | | | A | 19.5.2016 | Detail Drawn | MP |

UNIVERSAL CORNER POST - mounting options :
 1) tapered base fits snugly into standard 1" pipe (recommend: bed in silicone)
 optional set screw
 2) feet available; for spike or bolt down
 3) hole can accommodate #3 rebar to directly cast in concrete

UNIVERSAL POST:
 - same mounting ops,
 connectors & posts
 are interchangeable

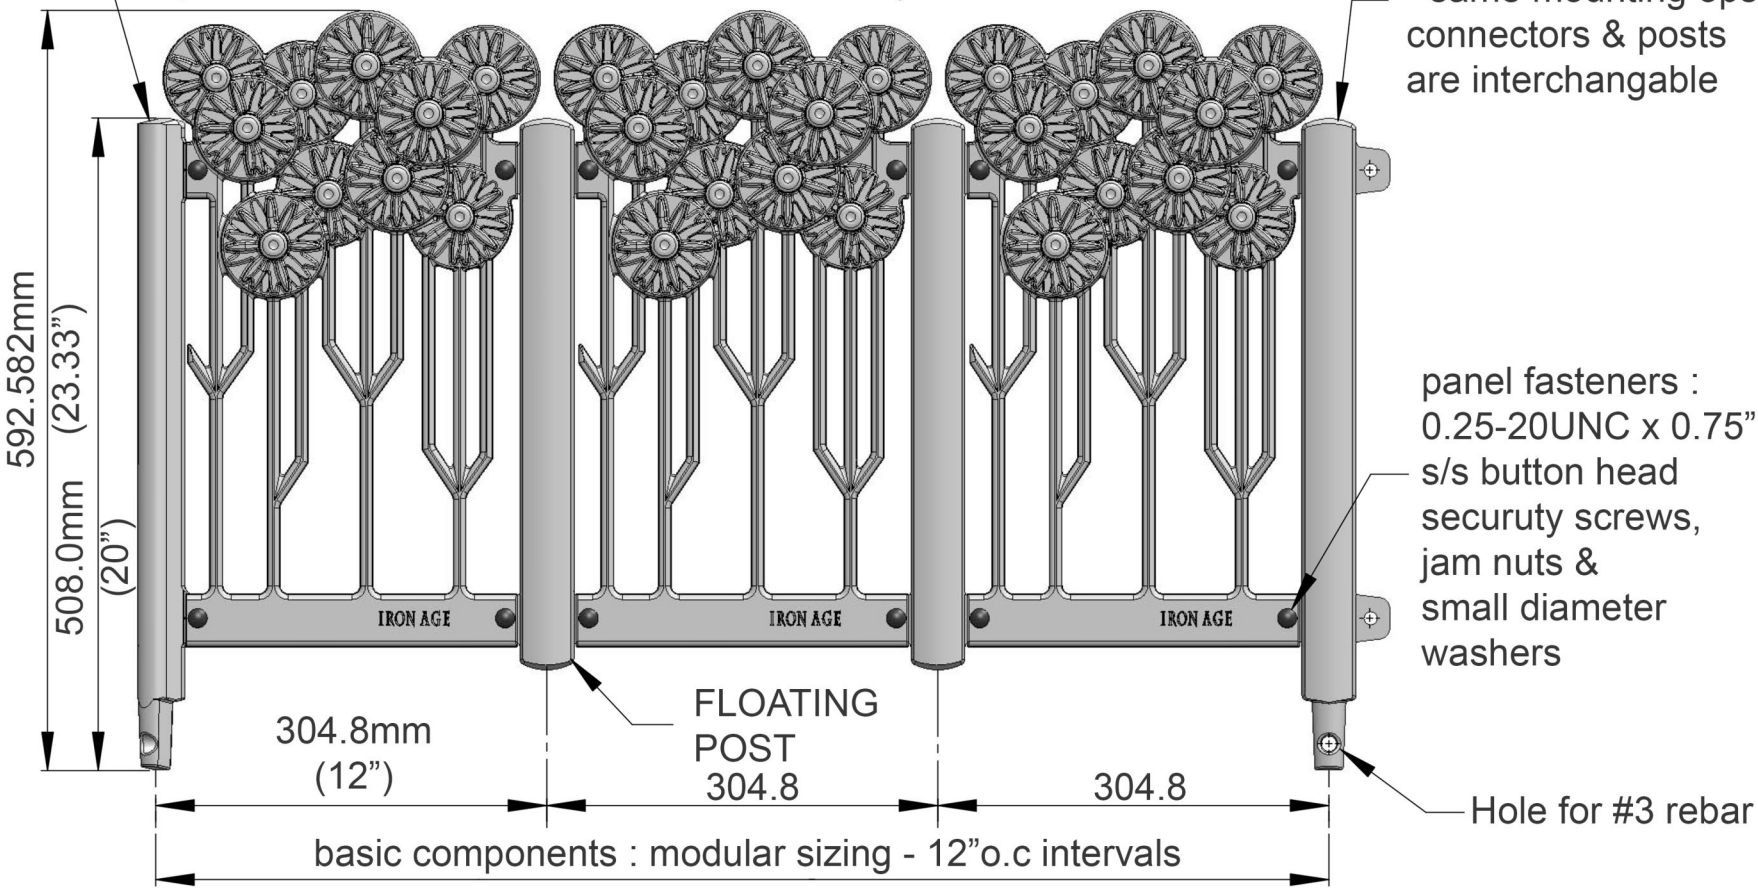

| | | | | |
|--|---------------------------------------|---|---|---|
|  IRON AGE DESIGNS www.ironagegrates.co.uk | Pattern : Daisy | Material : Cast Ductile Iron | Daisy Planting Fence System Daisy Planting Fence System | |
| | Finish : Natural or powder coat paint | Thickness : N/A | | |
| | Dimensions : 914,4 x 592,582 | Units : mm | Drawing no : DAI-PF-915 | Product no : CI-117-915PF |
| | Load Class : N/A | Flow rate : N/A |  LATERAL DESIGN STUDIO www.lateraldesignstudio.co.uk | Unit 5 Cotswold Business Park Millfield Lane Beds LU1 4AJ |
| Copyright 2011-2016 Lateral Design Studio Limited. This drawing and subject matter disclosed therein, embody proprietary information which is the confidential property of Lateral Design Studio Ltd, none of which shall be copied, reproduced, disclosed to others, published or used, in whole or in part, without the express advanced written permission of a duly authorised agent of the company. This drawing is subject to recall by Lateral Design Studio Ltd. | |  ACID ANTI COPYING IN DESIGN | info@lateraldesignstudio.co.uk | 0208 450 2244 |


TOP
scale 1:10




TOP
scale 1:10




FRONT
scale 1:10

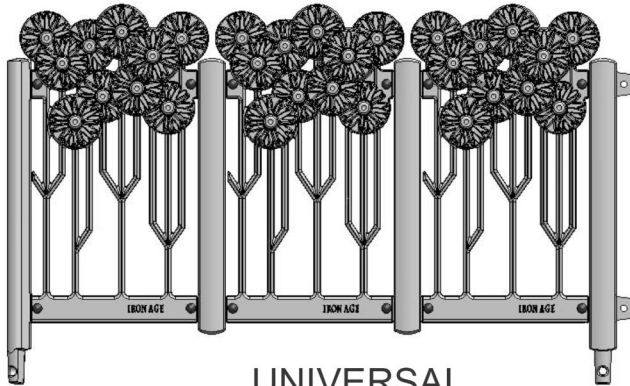

R side
scale 1:10

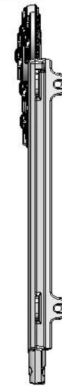


REAR
scale 1:10

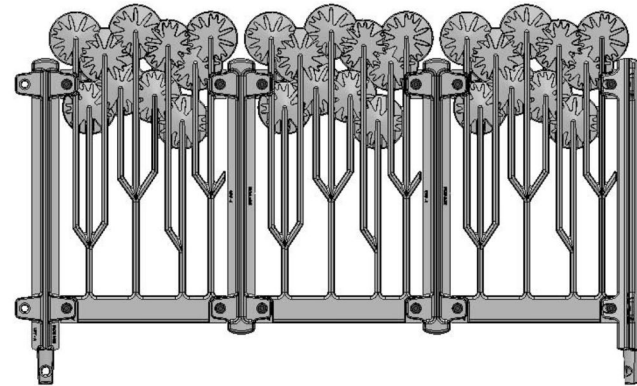


FRONT EXPLODED
scale 1:10

UNIVERSAL CORNER POST

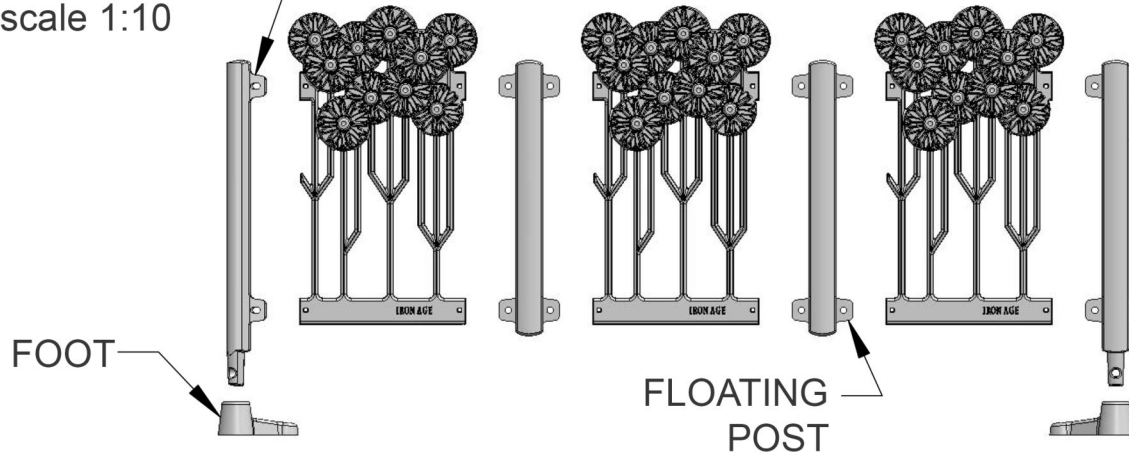





UNIVERSAL POST:
recommend: span no
more than 76.2 between
full height posts or corner posts

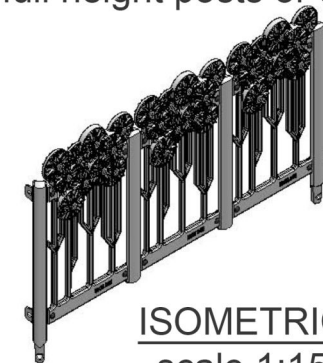


ISOMETRIC
scale 1:15

| | | | | | | |
|-------------------|---------------------|------------------|-------|-----------|--------------|------|
| PRODUCT DATASHEET | CODE - CI-117-915PF | CAST IRON GRATES | Issue | Date | Description | Name |
| | | | A | 19.5.2016 | Detail Drawn | MP |

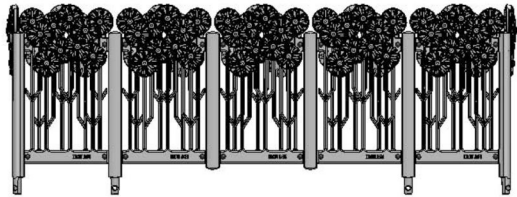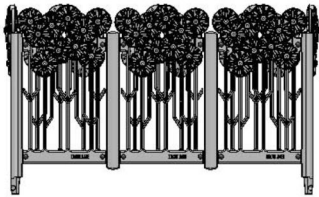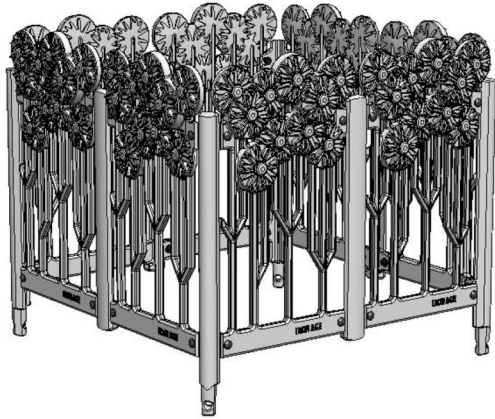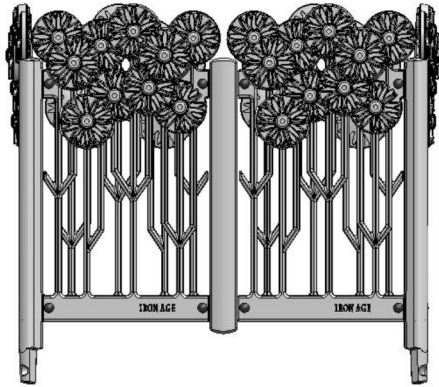


DAISY 609.6X 609.6
PLANTING FENCE
scale 1:10

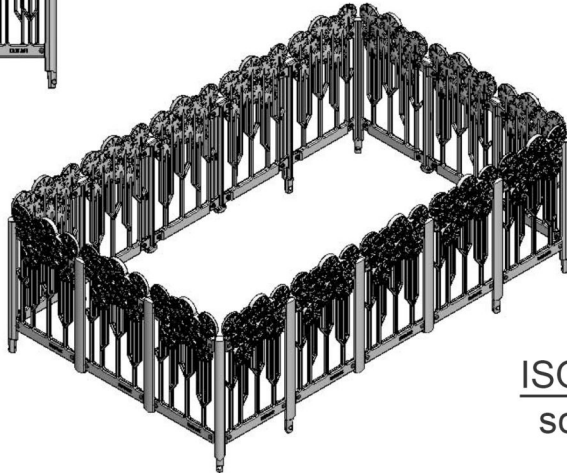

DAISY 914.4 X 1524 PLANTING FENCE
scale 1:20



ISOMETRIC
scale 1:20

| | | | | | |
|--|---------------------------------------|------------------------------|--|--|---------------------------|
|  IRON AGE DESIGNS www.ironagegrates.co.uk | Pattern : Daisy | Material : Cast Ductile Iron | Daisy Planting Fence System Daisy Planting Fence System | | |
| | Finish : Natural or powder coat paint | Thickness : N/A | | | |
| 1. Due to casting inconsistencies all dimensions are nominal | Dimensions : 914,4 x 592,582 | Units : mm |  LATERAL DESIGN STUDIO www.lateraldesignstudio.co.uk | Drawing no : DAI-PF-915 | Product no : CI-117-915PF |
| | Load Class : N/A | Flow rate : N/A | | Unit 5 Cotswold Business Park Millfield Lane Beds LU1 4AJ | |
| Copyright 2011-2016 Lateral Design Studio Limited. This drawing and subject matter disclosed therein, embody proprietary information which is the confidential property of Lateral Design Studio Ltd, none of which shall be copied, reproduced, disclosed to others, published or used, in whole or in part, without the express advanced written permission of a duly authorised agent of the company. This drawing is subject to recall by Lateral Design Studio Ltd. | | |  ACID ANTI COPYING IN DESIGN | info@lateraldesignstudio.co.uk | 0208 450 2244 |