


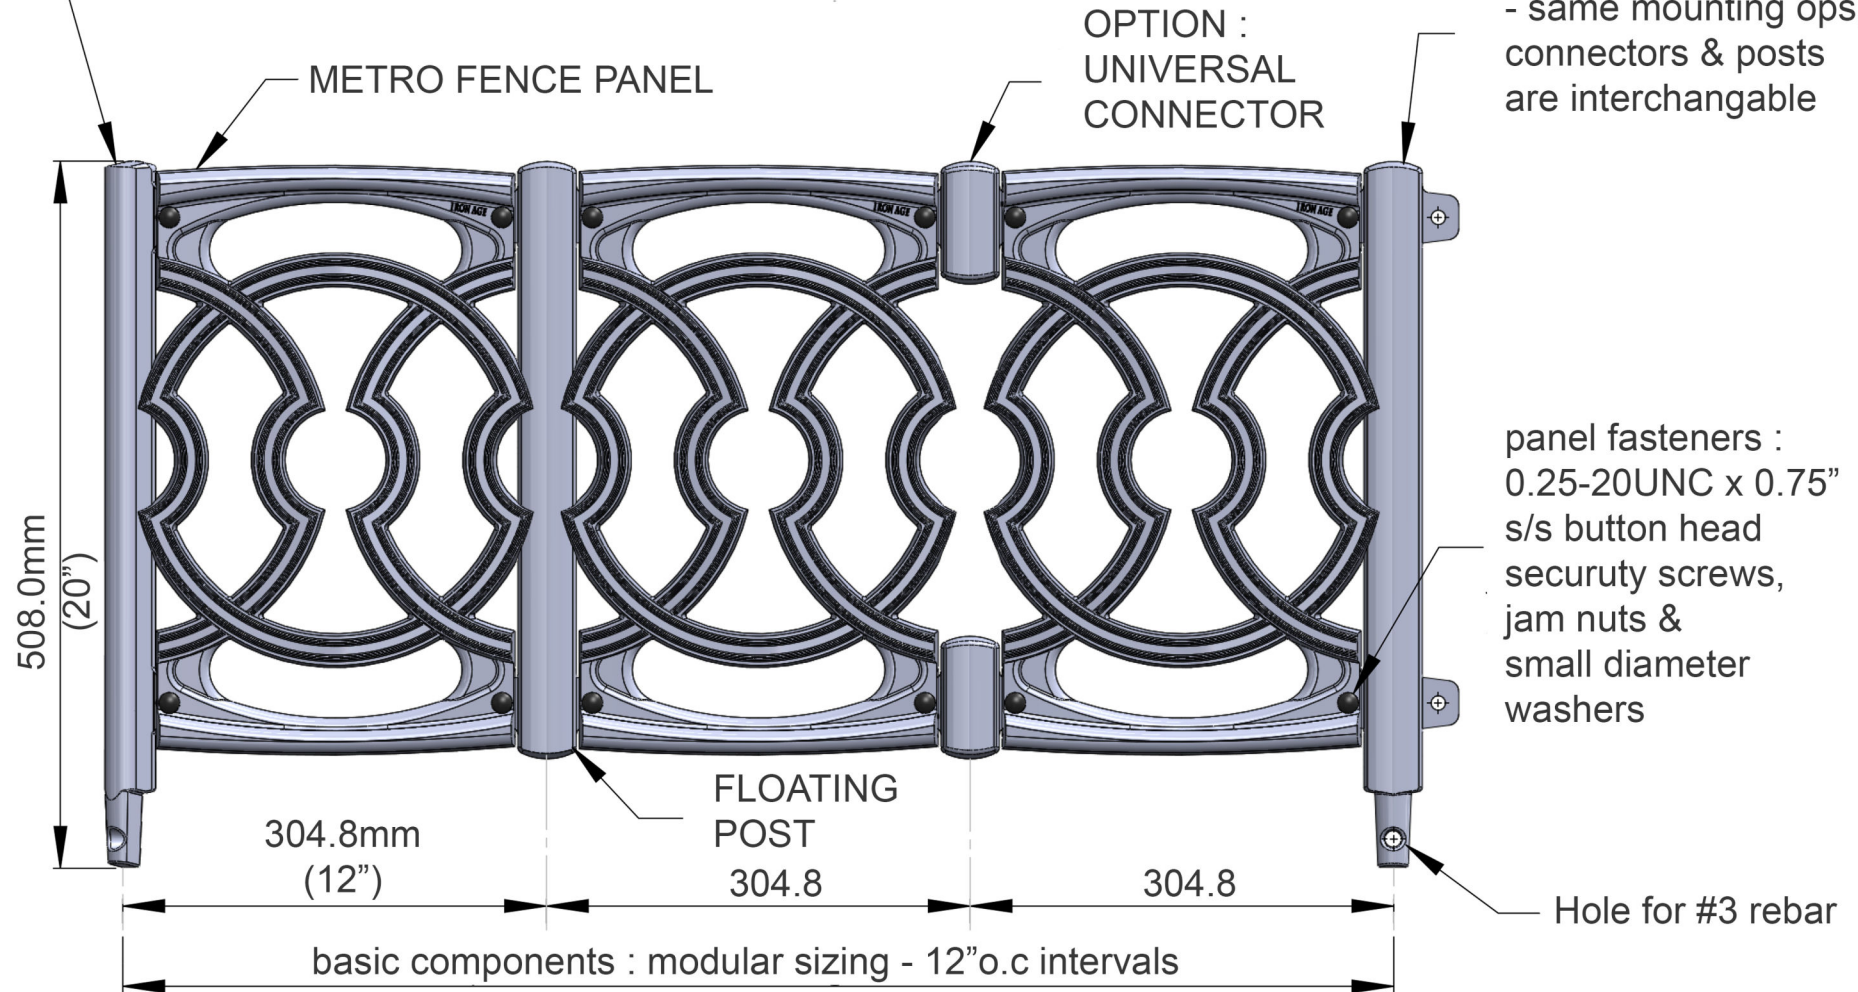


|                   |                     |                  |       |           |              |      |
|-------------------|---------------------|------------------|-------|-----------|--------------|------|
| PRODUCT DATASHEET | CODE - CI-119-915PF | CAST IRON GRATES | Issue | Date      | Description  | Name |
|                   |                     |                  | A     | 19.5.2016 | Detail Drawn | MP   |

UNIVERSAL CORNER POST - mounting options :

- 1) tapered base fits snugly into standard 1" pipe ( recommend: bed in silicone ) optional set screw
- 2) feet available; for spike or bolt down
- 3) hole can accommodate #3 rebar to directly cast in concrete


UNIVERSAL POST:  
- same mounting ops,  
connectors & posts  
are interchangeable




|   |   |                              |   |   |
|---|---|------------------------------|---|---|
|  <b>IRON AGE</b><br>DESIGNS <a href="http://www.ironagegrates.co.uk">www.ironagegrates.co.uk</a>   | Pattern : Metro   | Material : Cast Ductile Iron | <b>Metro 915 mm Planting Fence</b><br>Metro Planter Fence   |   |
|   | Finish : Natural or powder coat paint   | Thickness : N/A              |   |   |
|   | Dimensions : 914,4 x 508  | Units : mm                   | Drawing no : MET-PF-915   | Product no : CI-119-915PF                                       |
|   | Load Class : N/A  | Flow rate : N/A              |  <b>LATERAL</b><br>DESIGN STUDIO<br><a href="http://www.lateraldesignstudio.co.uk">www.lateraldesignstudio.co.uk</a> | Unit 5 Cotswold Business Park<br>Millfield Lane<br>Beds LU1 4AJ |
| 1. Due to casting inconsistencies all dimensions are nominal<br><br><small>Copyright 2011-2016 Lateral Design Studio Limited. This drawing and subject matter disclosed therein, embody proprietary information which is the confidential property of Lateral Design Studio Ltd, none of which shall be copied, reproduced, disclosed to others, published or used, in whole or in part, without the express advanced written permission of a duly authorised agent of the company. This drawing is subject to recall by Lateral Design Studio Ltd.</small> |  |                              | <a href="mailto:info@lateraldesignstudio.co.uk">info@lateraldesignstudio.co.uk</a>  | 0208 450 2244   |

|                   |                     |                  |       |           |              |      |
|-------------------|---------------------|------------------|-------|-----------|--------------|------|
| PRODUCT DATASHEET | CODE - CI-119-915PF | CAST IRON GRATES | Issue | Date      | Description  | Name |
|                   |                     |                  | A     | 19.5.2016 | Detail Drawn | MP   |

TOP  
scale 1:10

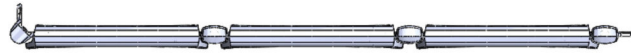


FRONT  
scale 1:10

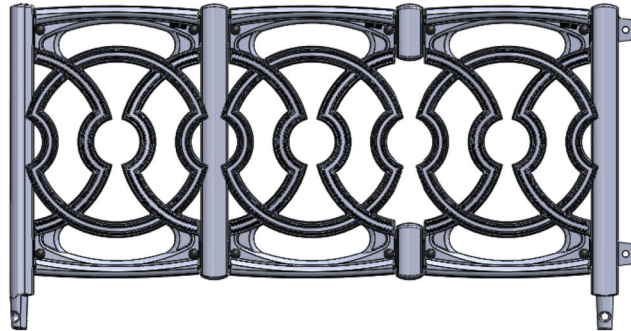

R SIDE  
scale 1:10




REAR  
scale 1:10

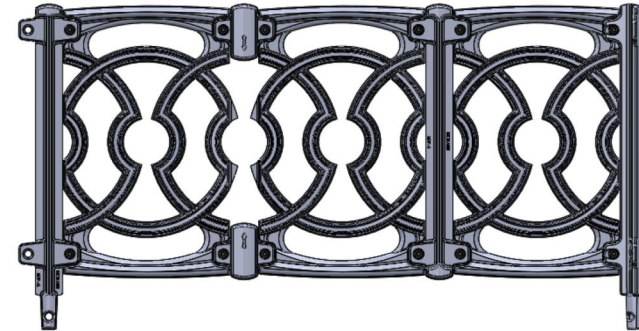


TOP  
scale 1:10

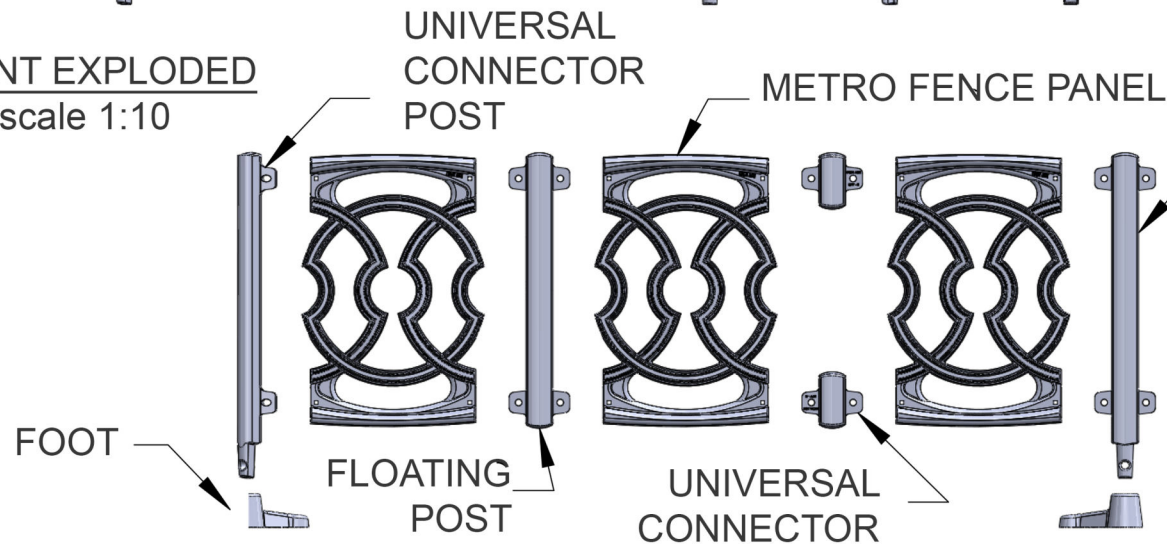


FRONT EXPLODED  
scale 1:10

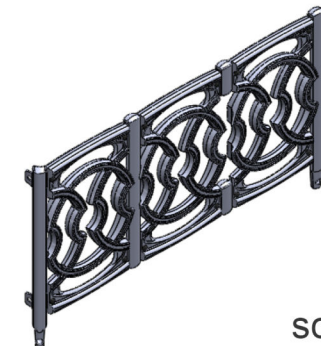

UNIVERSAL POST:  
recommend: span no  
more than 3' between full height  
posts or corner posts



ISO  
scale 1:15

|  |                                       |                              |   |   |
|--|---------------------------------------|------------------------------|---|---|
| <br><b>IRON AGE</b><br>DESIGNS <a href="http://www.ironagegrates.co.uk">www.ironagegrates.co.uk</a>   | Pattern : Metro                       | Material : Cast Ductile Iron | <b>Metro 915 mm Planting Fence</b><br>Metro Planter Fence   |   |
|  | Finish : Natural or powder coat paint | Thickness : N/A              | Drawing no : MET-PF-915   | Product no : CI-119-915PF                                       |
| 1. Due to casting inconsistencies all dimensions are nominal   | Dimensions : 914,4 x 508              | Units : mm                   |  <b>LATERAL</b><br>DESIGN STUDIO<br><a href="http://www.lateraldesignstudio.co.uk">www.lateraldesignstudio.co.uk</a> | Unit 5 Cotswold Business Park<br>Millfield Lane<br>Beds LU1 4AJ |
|  | Load Class : N/A                      | Flow rate : N/A              |   | info@lateraldesignstudio.co.uk                                  |
| Copyright 2011-2016 Lateral Design Studio Limited. This drawing and subject matter disclosed therein, embody proprietary information which is the confidential property of Lateral Design Studio Ltd, none of which shall be copied, reproduced, disclosed to others, published or used, in whole or in part, without the express advanced written permission of a duly authorised agent of the company. This drawing is subject to recall by Lateral Design Studio Ltd. |                                       |                              | <br>ANTI-COPYING IN DESIGN   |   |